



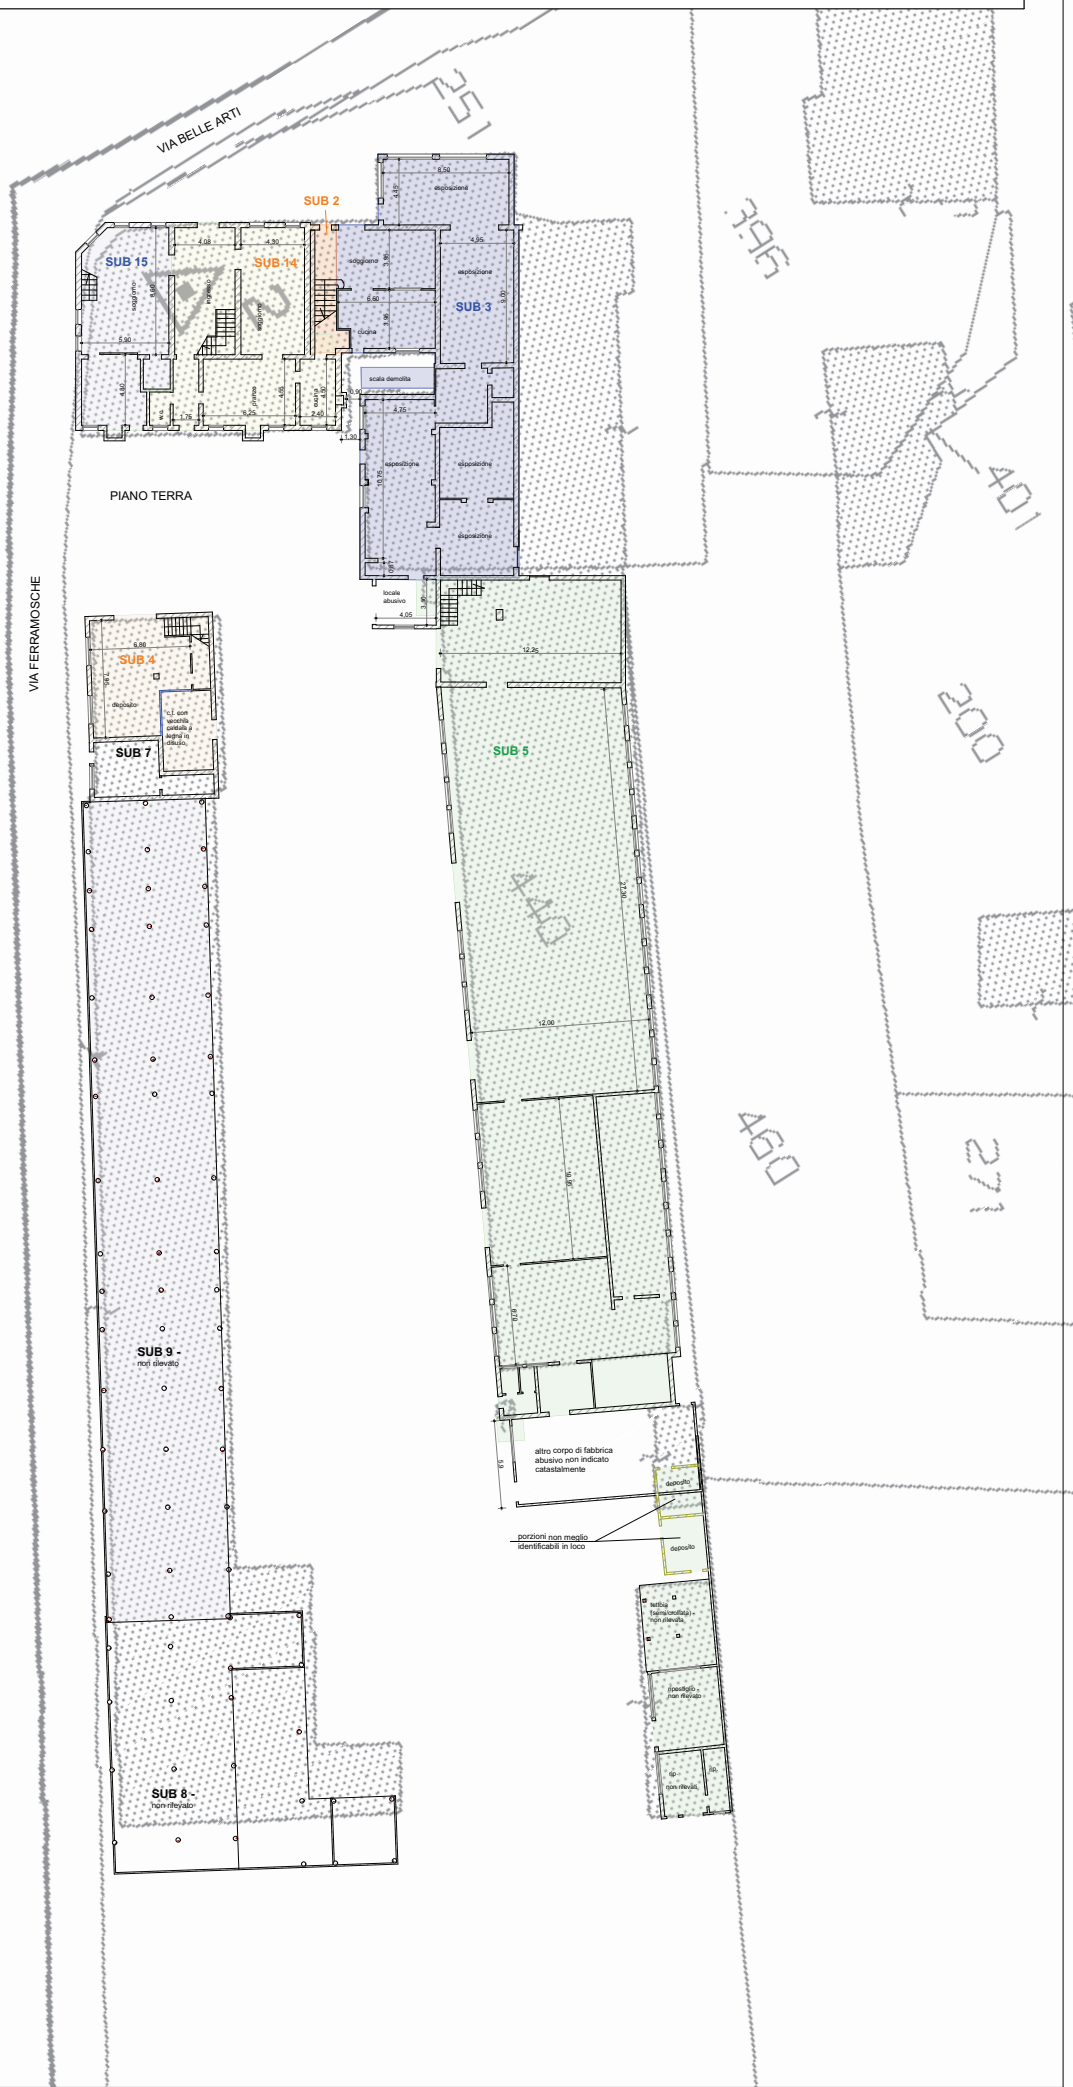

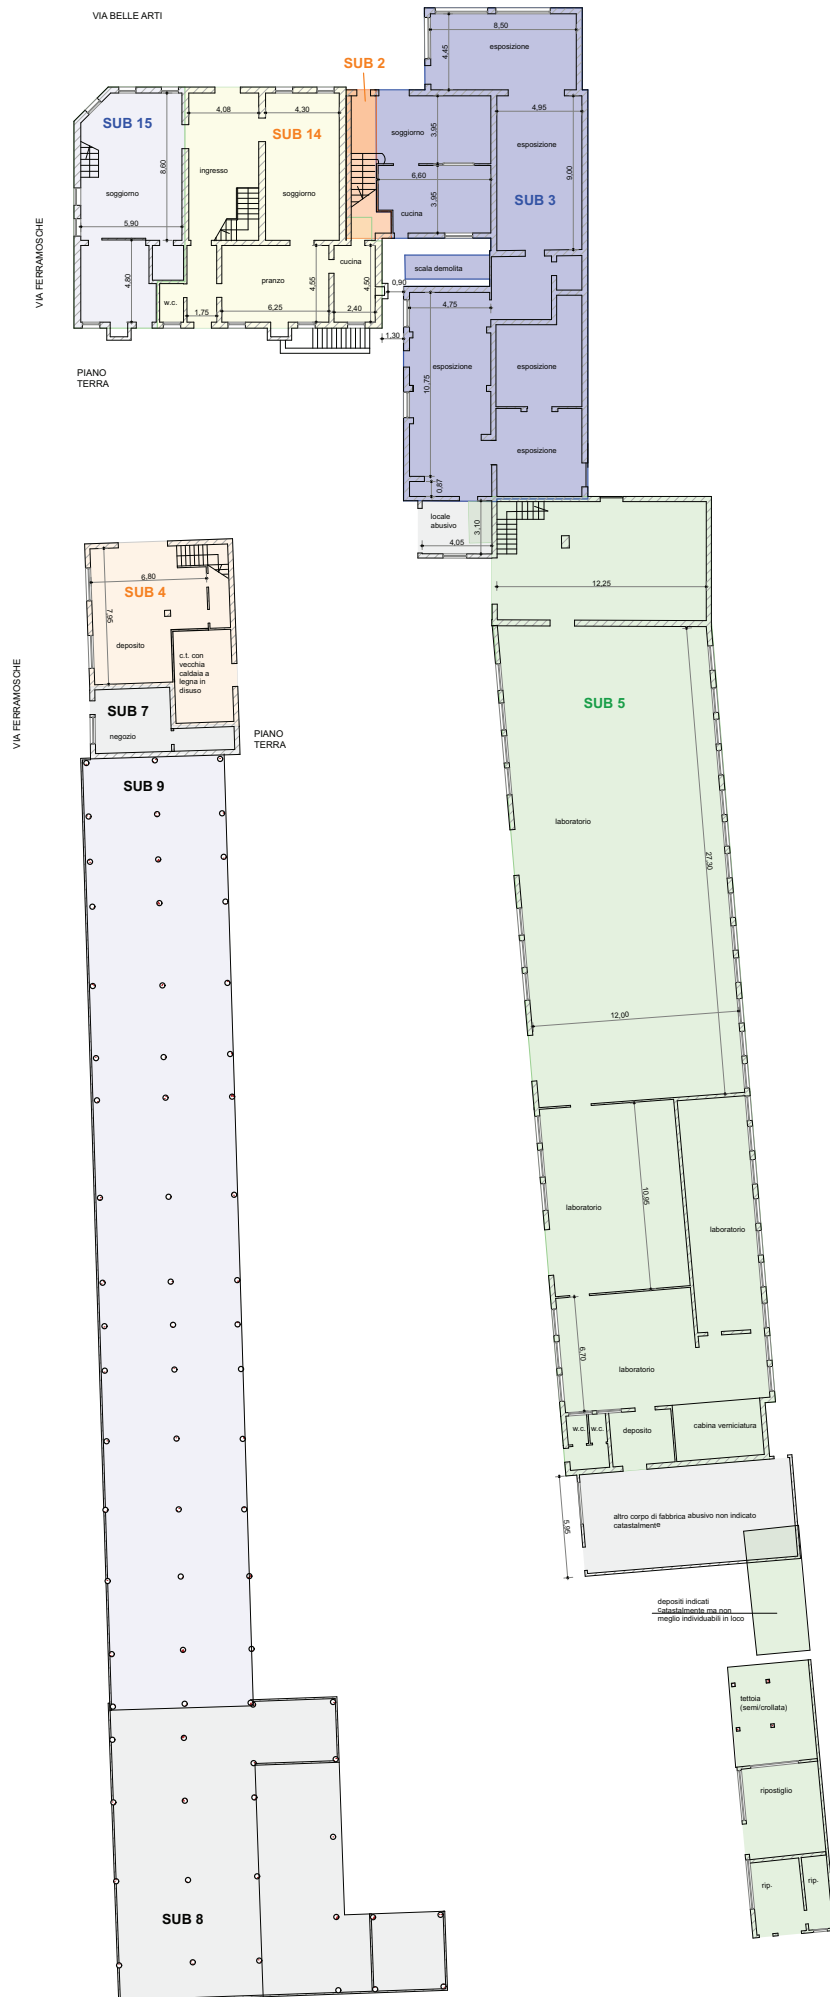

VIA BELLE ARTI


VIA FERRAMOSCHE

PIANO PRIMO

The floor plan shows a complex layout with the following details:

- Rooms and Labels:**
 - letto** (bedrooms): Multiple rooms labeled "letto" in various colors (purple, yellow, orange).
 - w.c.** (bathrooms): Several rooms labeled "w.c." in yellow.
 - deposito** (storage): Rooms labeled "deposito" in orange (SUB 4) and green (SUB 5).
 - SUB 2**: A central orange room with a staircase.
 - SUB 14**: A yellow room with a staircase.
 - SUB 15**: A purple room with a staircase.
 - ripostiglio**: A large purple storage area.
 - scala demolita**: A staircase area labeled "scala demolita".
- Dimensions:**
 - Top right orange room: 4.80, 3.25, 4.00.
 - Top right orange room: 5.15, 1.30, 3.75.
 - Top right orange room: 2.50.
 - Bottom right green room (SUB 5): 12.30, 7.10.
 - Top right orange room: 4.15.
- Other Features:**
 - Staircases: Multiple staircases are shown throughout the plan.
 - Corridors: Various corridors connect the rooms.
 - Structural Elements: Walls, doors, and windows are indicated by lines and symbols.

Tribunale di Verona - Esecuzione immobiliare n. 133/2023 rge - SCHEMA PLANIMETRICO DELLO STATO DI FATTO OTTENUTO MEDIANTE ASSEMBLAGGIO DELLE PLANIMETRIE CATASTALI E INDICAZIONE DELLE PRINCIPALI MODIFICHE RILEVATE - PIANO INTERRATO - scala 1:200

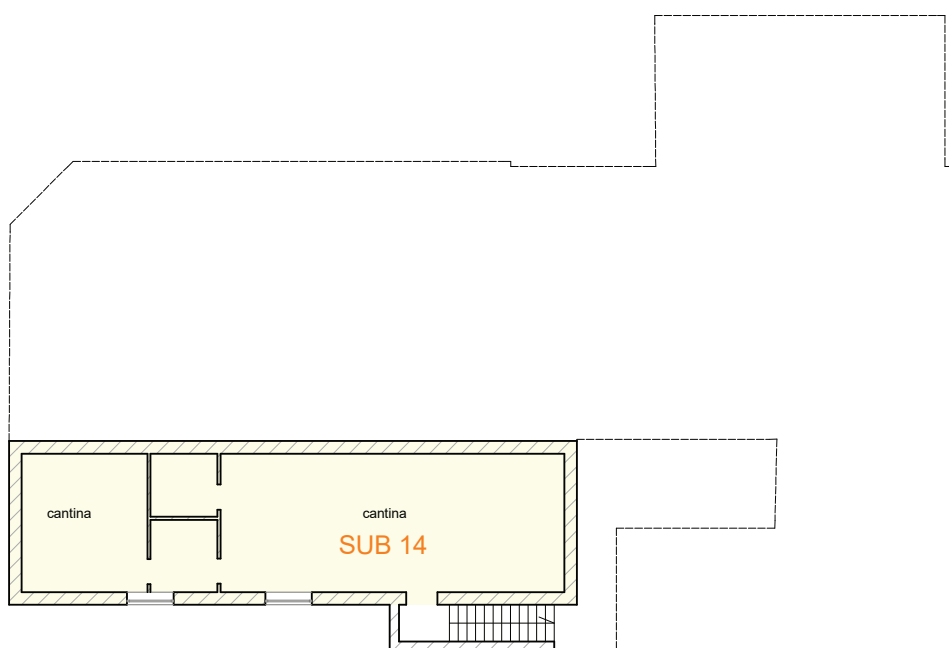

PIANO
INTERRATO